

PRIME DESIGN CONSULTANTS (PVT) LTD.

ESTIMATED COST FOR

A) **PROJECT NAME:** ALMASJID ALJAMY ULMADRASSA ANJUMAN TALEEM ULQURAAN SKINDAR

KHEL BALA BANNU KPK, PAKISTAN

1) GROUND FLOOR PLAN = 5348 SFT

2) FIRST FLOOR PLAN = 3560 SFT

.....
TOTAL AREA = 8908 SFT

Total amount for the said scheme = RS48994000/- (Rupees)



 
CEO

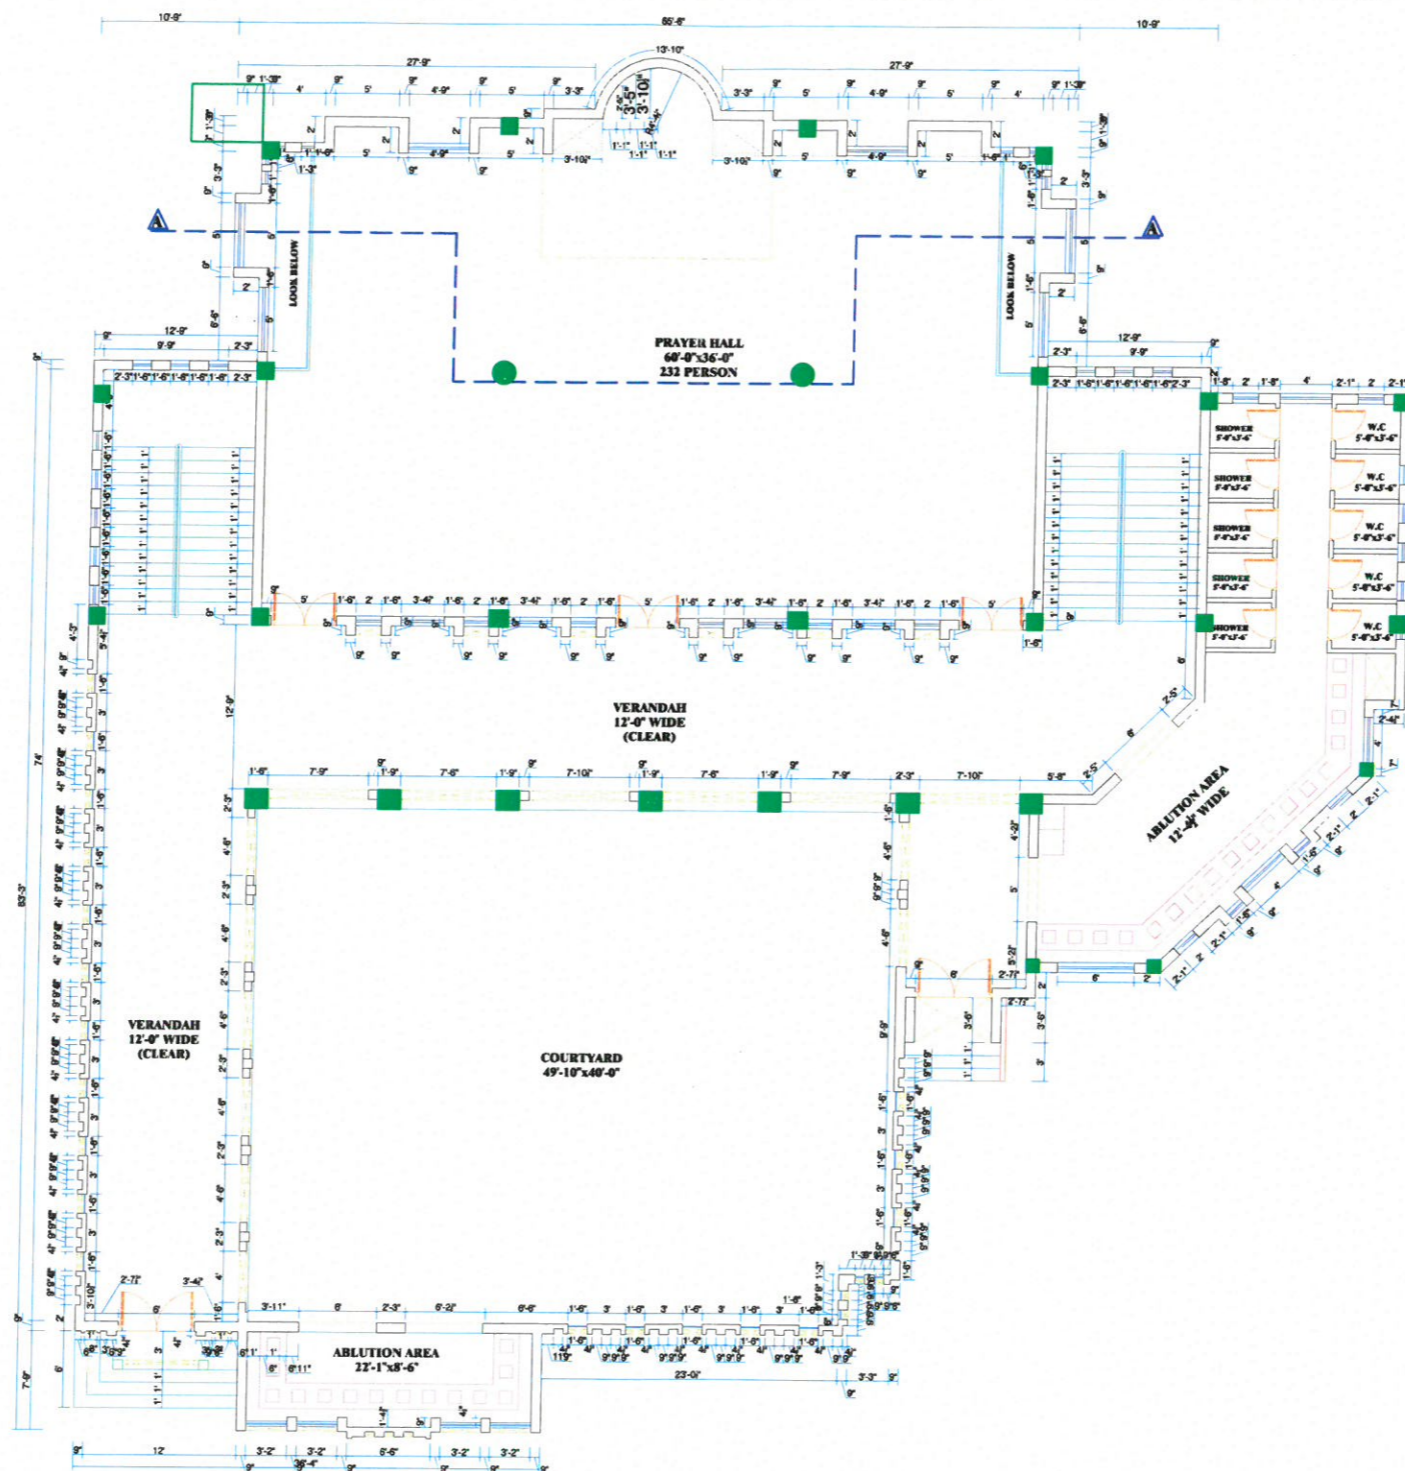
PRIME DESIGN CONSULTANTS



FRONT ELEVATION

 
2ND LEVEL SLAB

PROJECT NO:	DATE: 22-8-2022	DESIGN BY: ENGR. MUHAMMAD JAMIL KHAN	PROJECT: ALMASJID ALJAMY ULMADRASSA ANJUMAN TALEEM ULQURAAAN SKINDAR KHEL BALA BANNU KPK, PAKISTAN	APPROVED BY:	VETTED BY:
DRAWING NO:	SCALE: AS SHOWN	DRAWN BY: SABIR NAIZ		 Engr. Muhammad Jamil Khan Structure designer (Civil) P.E.C No: 36196	PRIME DESIGN CONSUTANTS PVT LTD. BANNU PAKISTAN +92-335-8433282
S -09		CHECKE BY: ENGR . M. SIDDIQ BHATTI			

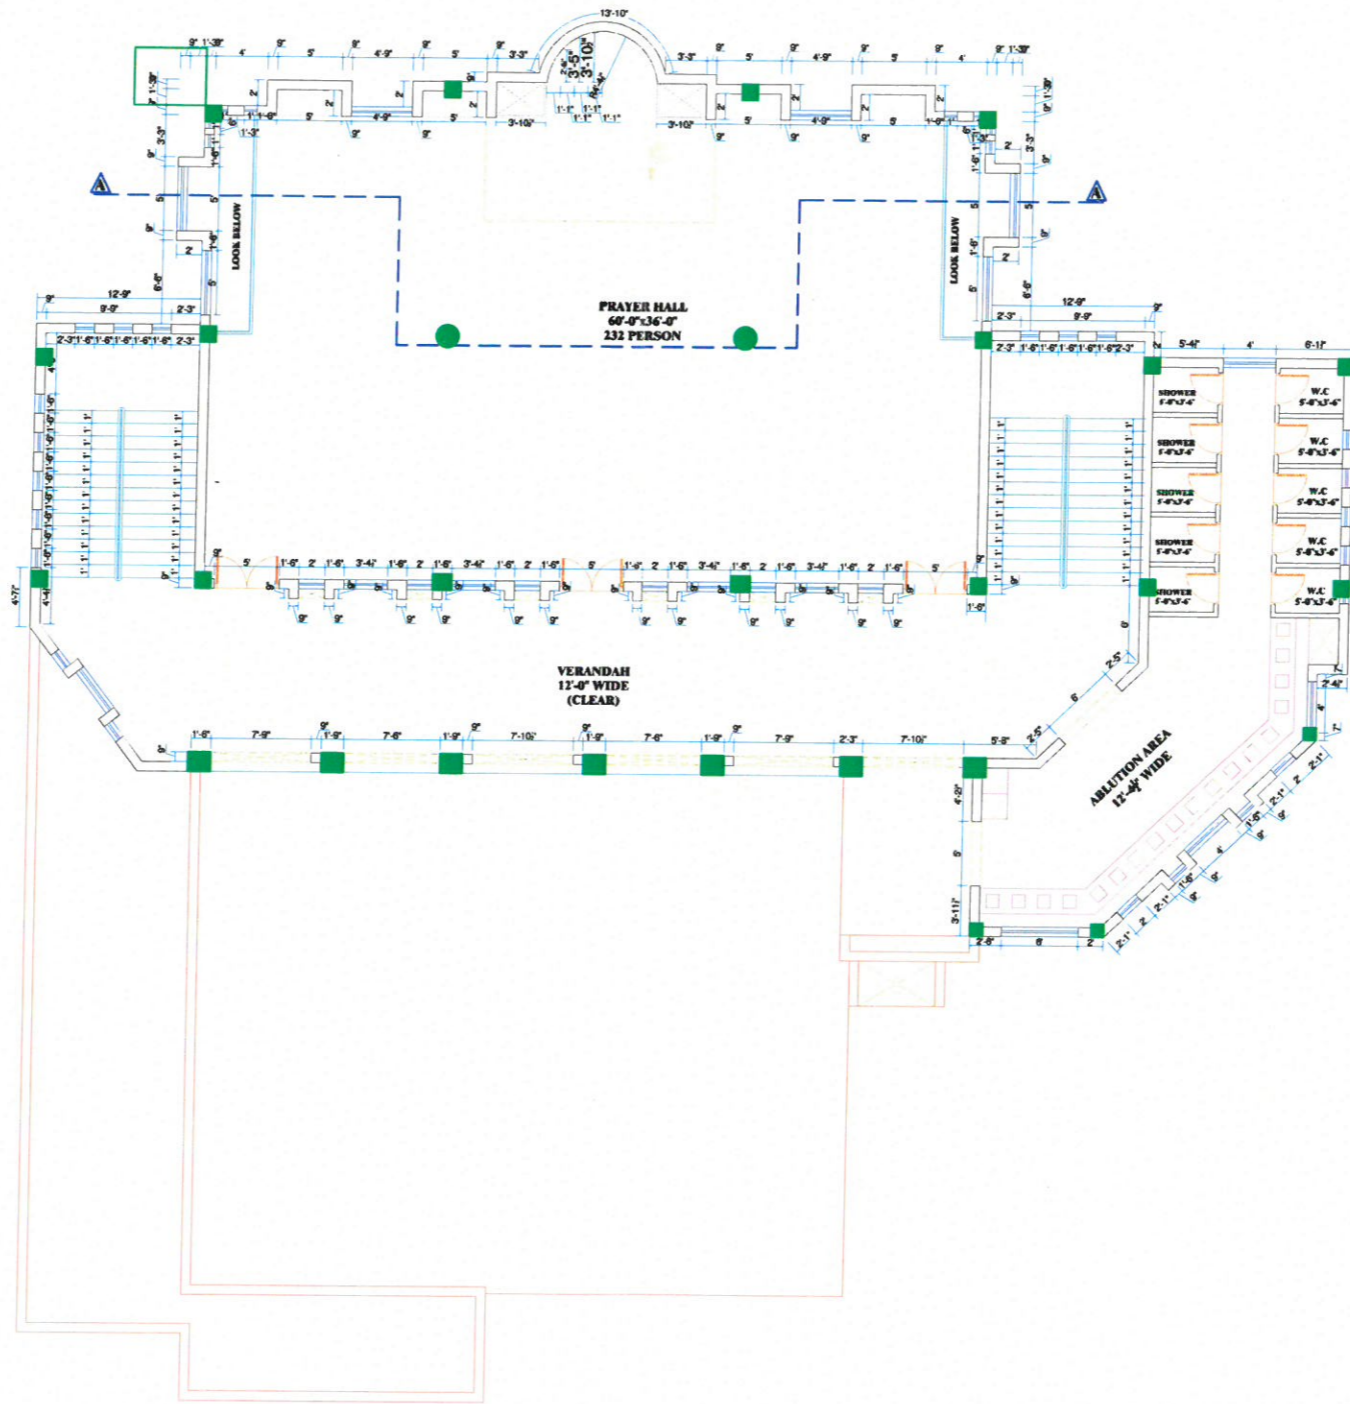


GROUND FLOOR PLAN

2ND LEVEL SLAB

 
PROJECT NO:	DATE:	DESIGN BY:	PROJECT: ALMASJID ALJAMY ULMADRASSA ANJUMAN TALEEM ULQURAAAN SKINDAR KHEL BALA BANNU KPK, PAKISTAN GROUND FLOOR PLAN = 5348 SFT	APPROVED BY:	 Engr. Muhammad Jamil Khan Structure designer (Civil) P.E.C No: 36196	VETTED BY:
DRAWING NO:	SCALE:	DRAWN BY:				
S-09	AS SHOWN	CHECKE BY:				

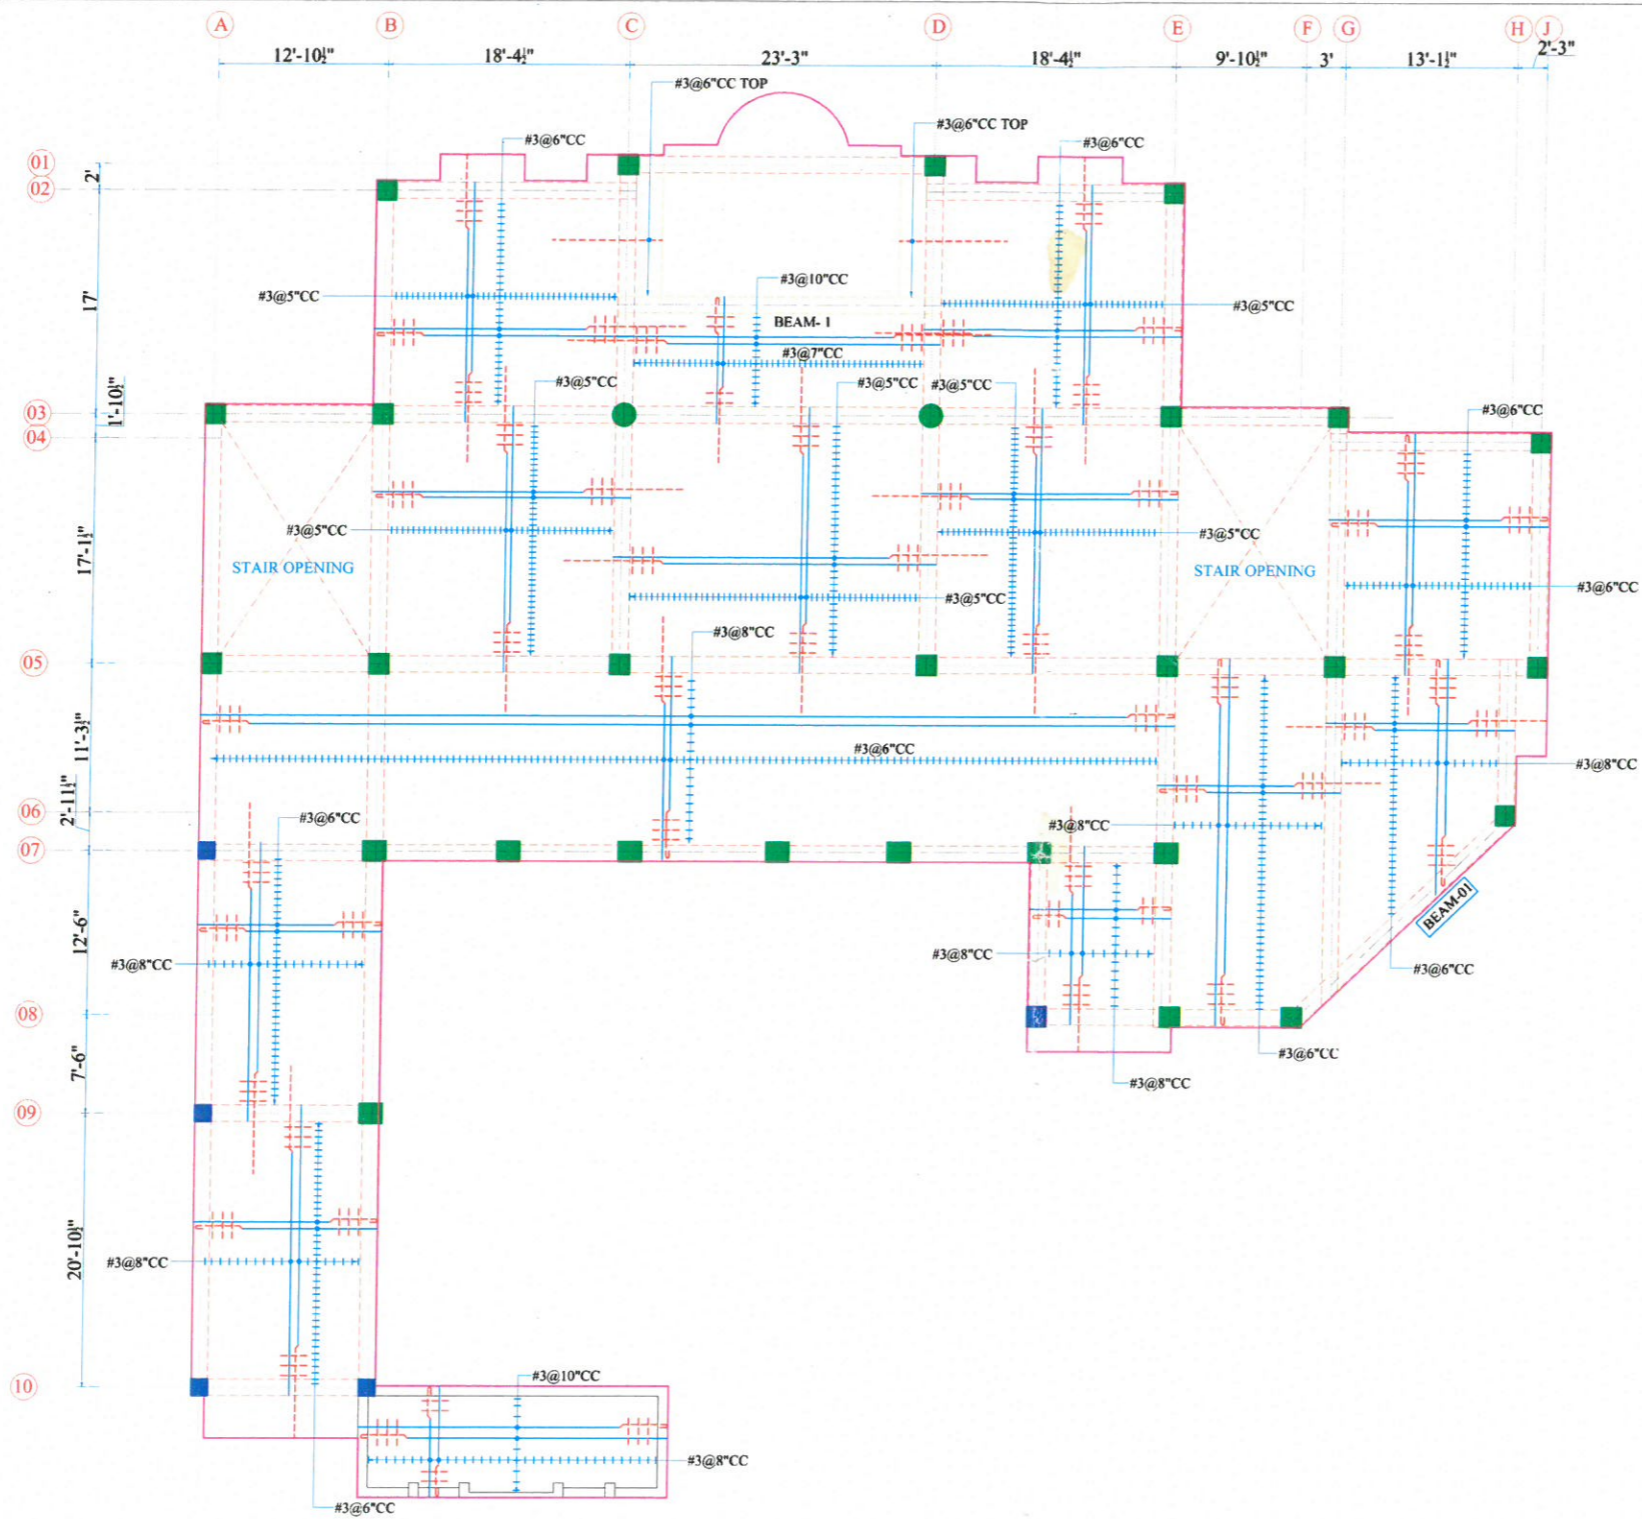
PRIME DESIGN CONSULTANTS PVT LTD. BANNU PAKISTAN
+92-335-8433282



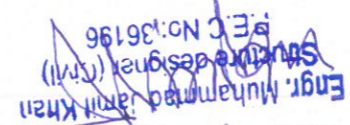
FIRST FLOOR PLAN

2ND LEVEL SLAB

PROJECT NO:	DATE: 22-8-2022	DESIGN BY: ENGR. MUHAMMAD JAMIL KHAN	PROJECT: ALMASJID ALJAMY ULMADRASSA ANJUMAN TALEEM ULQURAAAN SKINDAR KHEL BALA BANNU KPK, PAKISTAN GROUND FLOOR PLAN = 3560 SFT	APPROVED BY:	 Engr. Muhammad Janil Khan Structure designer (Civil) P.E.C No: 36196	VETTED BY:
DRAWING NO:	SCALE: AS SHOWN	DRAWN BY: SABIR NAIZ		CHECKE BY: ENGR. M. SIDDIQ BHATTI		PRIME DESIGN CONSULTANTS PVT LTD. BANNU PAKISTAN +92-335-8433282
S-09						



2ND LEVEL SLAB

PROJECT NO:	DATE: 22-8-2022	DESIGN BY: ENGR. MUHAMMAD JAMIL KHAN	PROJECT: ALMASJID ALJAMY ULMADRASSA ANJUMAN TALEEM ULQURAAAN SKINDAR KHEL BALA BANNU KPK, PAKISTAN	TITLE:	 Engr. Muhammad Jamil Khan Structure designer (Civil) P.E.C. No: 36196	VETTED BY:
DRAWING NO:	SCALE: AS SHOWN	DRAWN BY: SABIR NAIZ		SLAB		PRIME DESIGN CONSULTANTS PVT LTD. BANNU PAKISTAN +92-335-8433282
S-09		CHECKE BY: ENGR. M. SIDDIQ BHATTI				

Engr. Muhammad Jamil Khan
Structure designer (Civil)
P.E.C. No: 36196